



PEDESTRIAN PUSH BUTTON POST

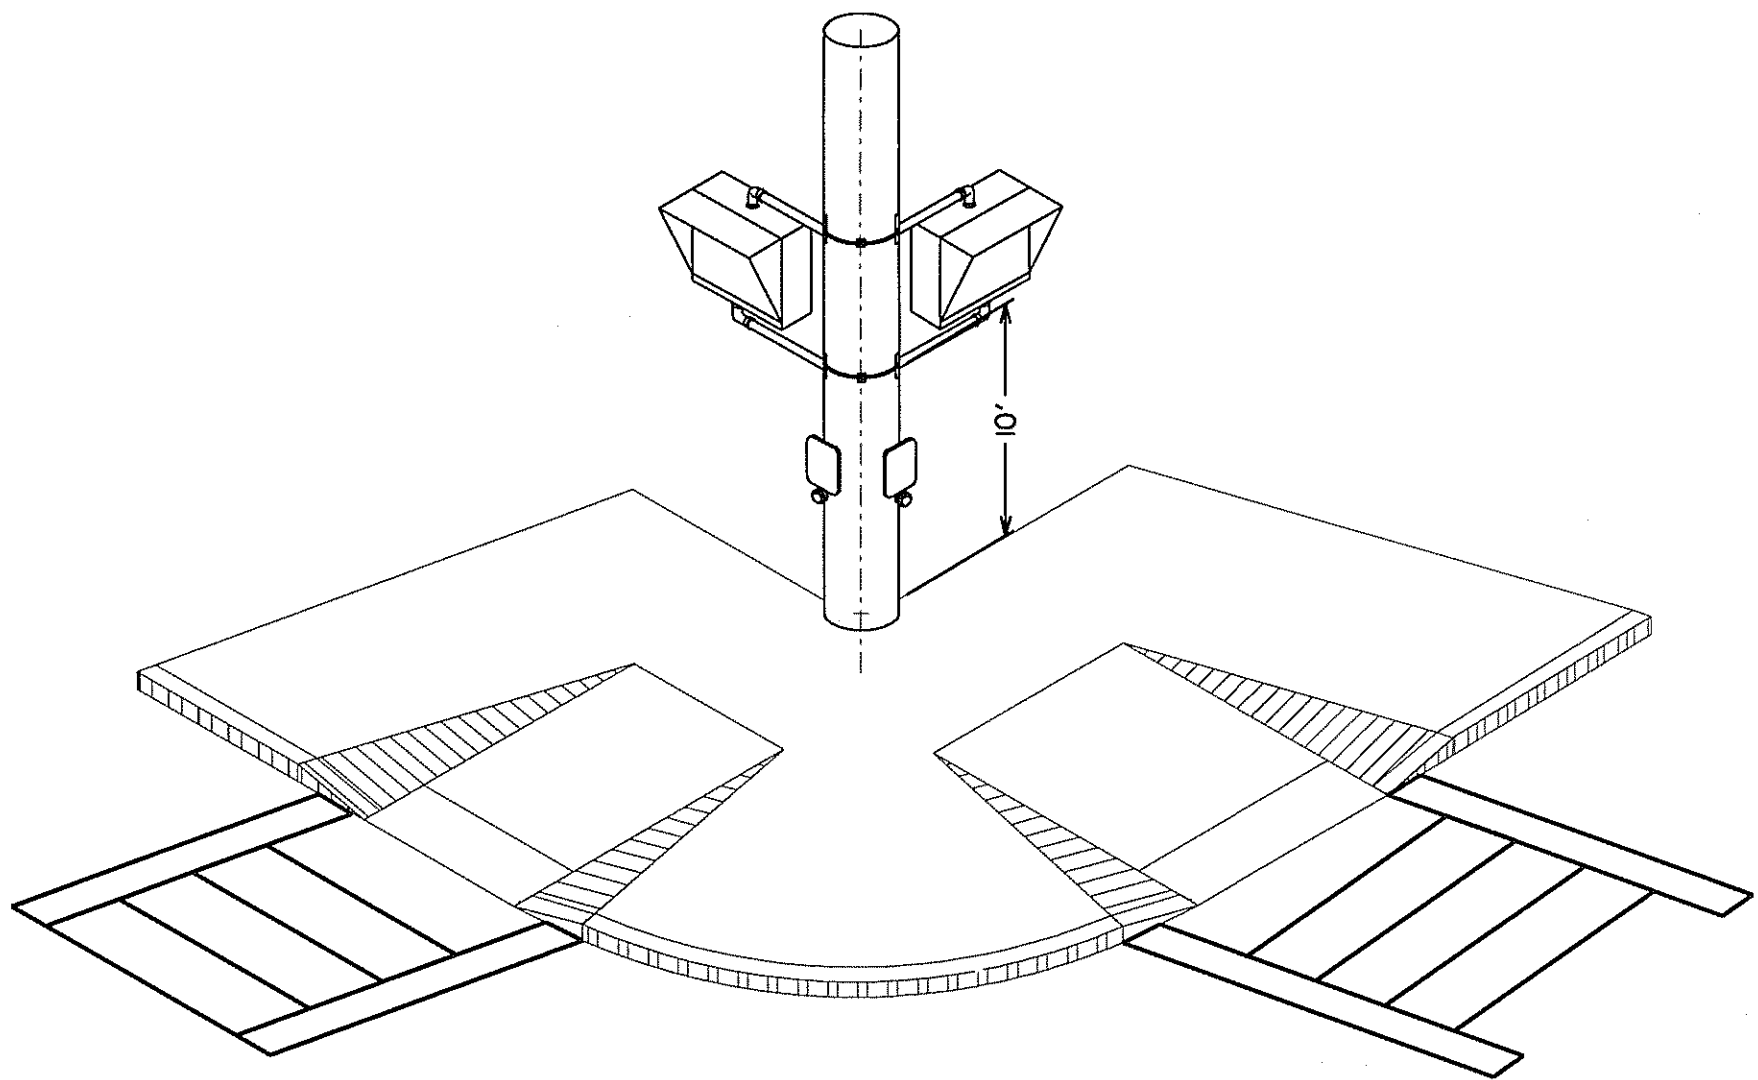


PEDESTRIAN SIGNAL HEAD ORIENTATION  
FOR SIDE OF POLE MOUNTING

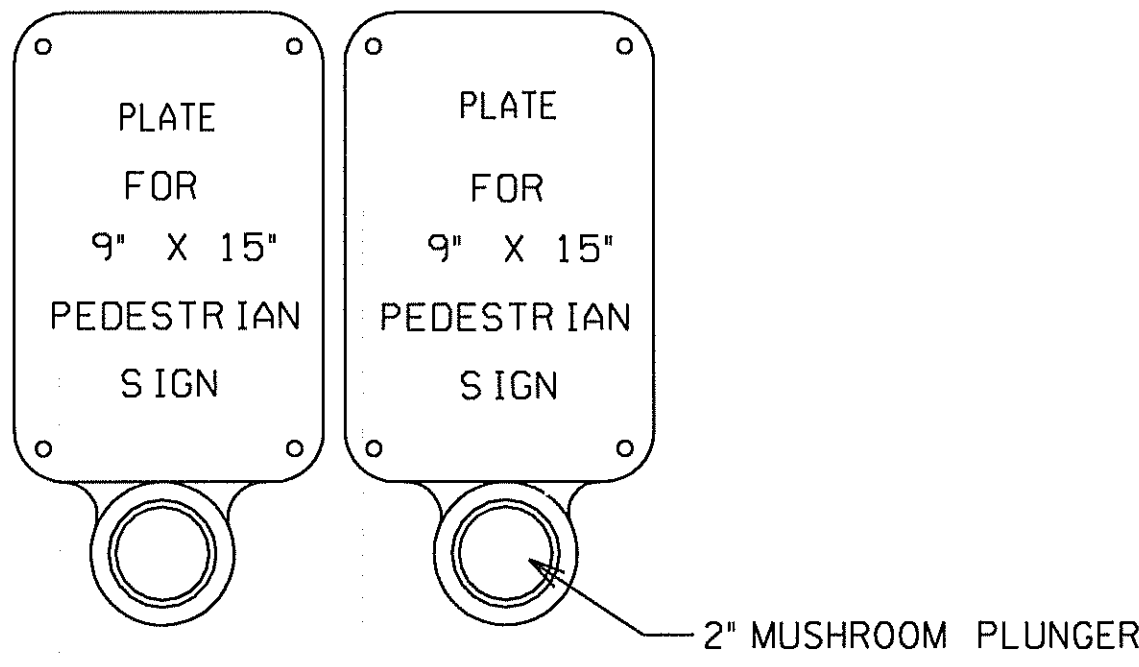


A "PUSH BUTTON STATION" IS THAT PIECE OF EQUIPMENT THAT CONTAINS THE PEDESTRIAN INSTRUCTIONAL SIGN PLATE AND THE PUSH BUTTON

PEDESTRIAN PUSH BUTTON STATION

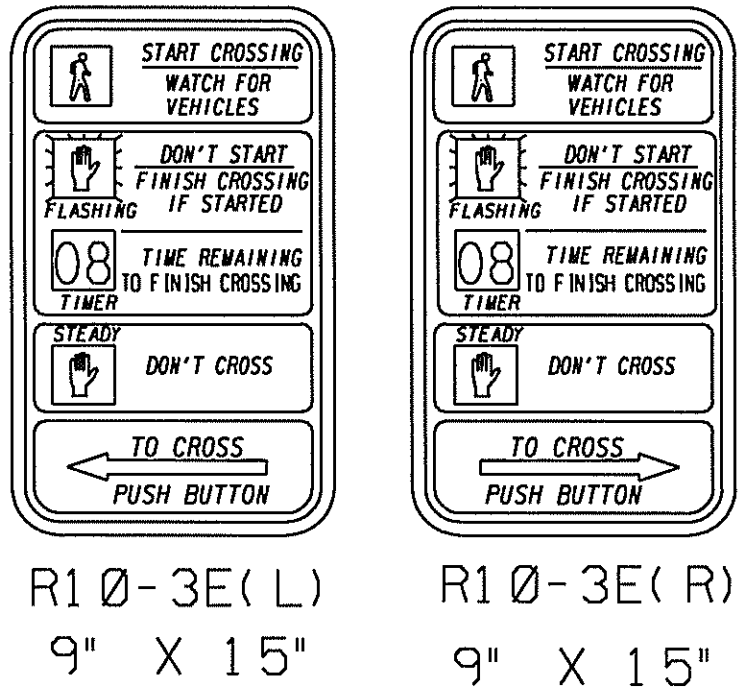



PEDESTRIAN SIGNS

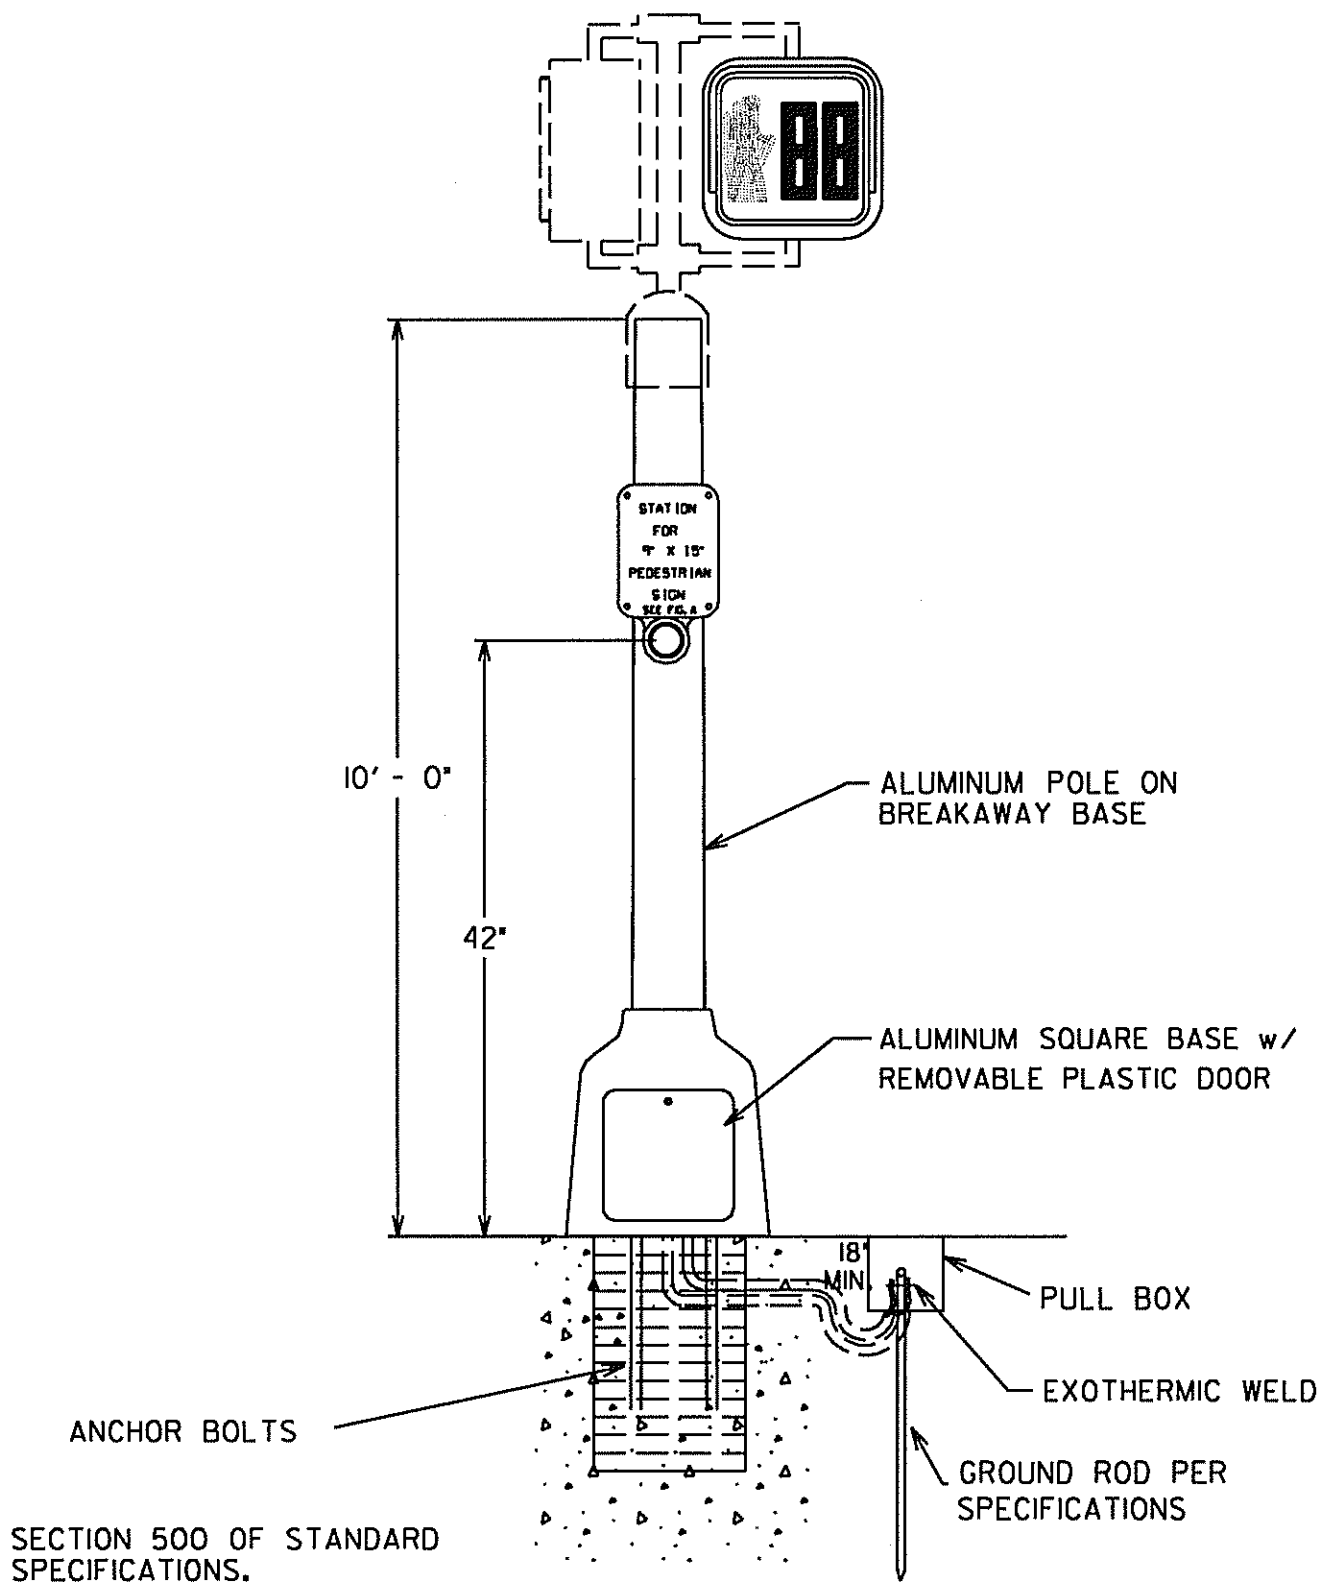

DETAIL FOR PEDESTRIAN  
SIGNAL POLES

NOTE:  
DETAILS SHOWN IS FOR TOP POST MOUNTING ASSEMBLY ON 10 FEET PEDESTRIAN POLE.  
A CLAMSHELL MOUNTING ASSEMBLY (NOT SHOWN) MAY BE USED AS APPROVED BY THE DEPARTMENT.  
THE CLAMSHELL MOUNTING HARDWARE ASSEMBLY SHALL MEET THE SAME GDOT STANDARDS AS  
THE PEDESTRIAN SIGNAL HOUSING IN PAINT AND MATERIAL.


INSTALL PEDESTRIAN SIGNAL HEADS SO THAT  
VEHICLES MAKING TURNS WILL NOT  
DAMAGE THE EQUIPMENT

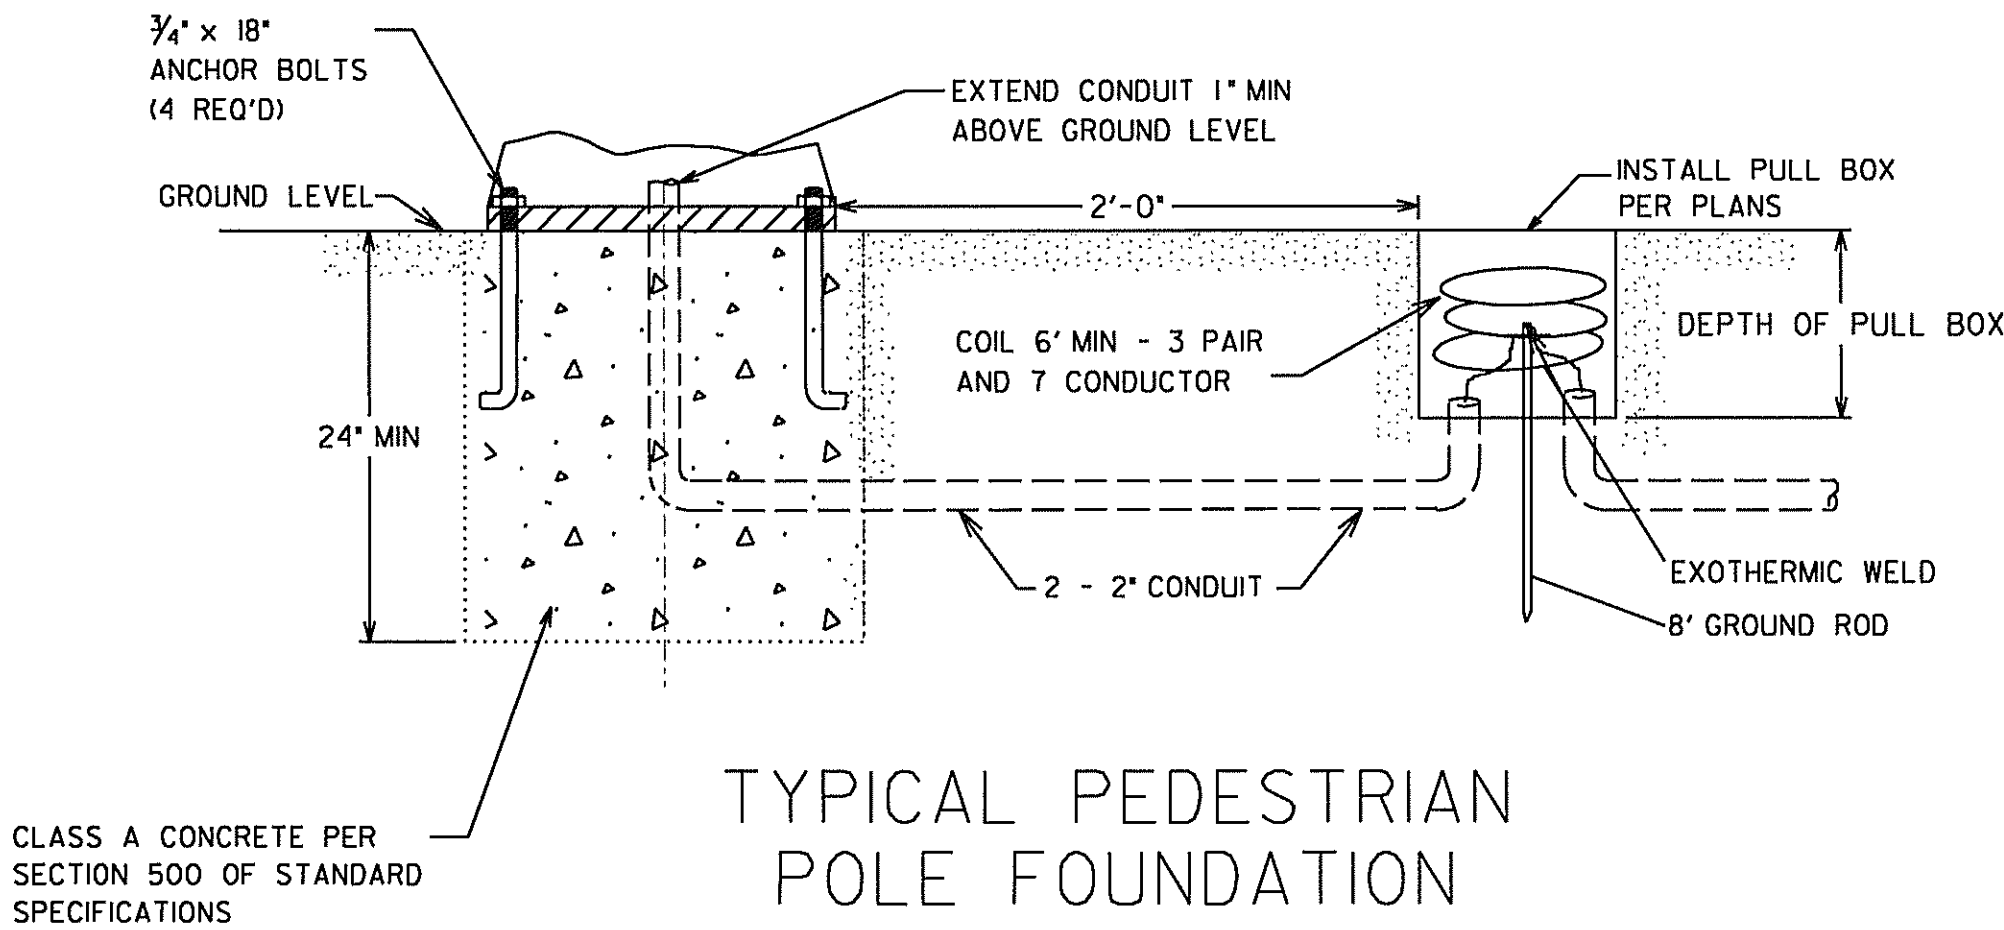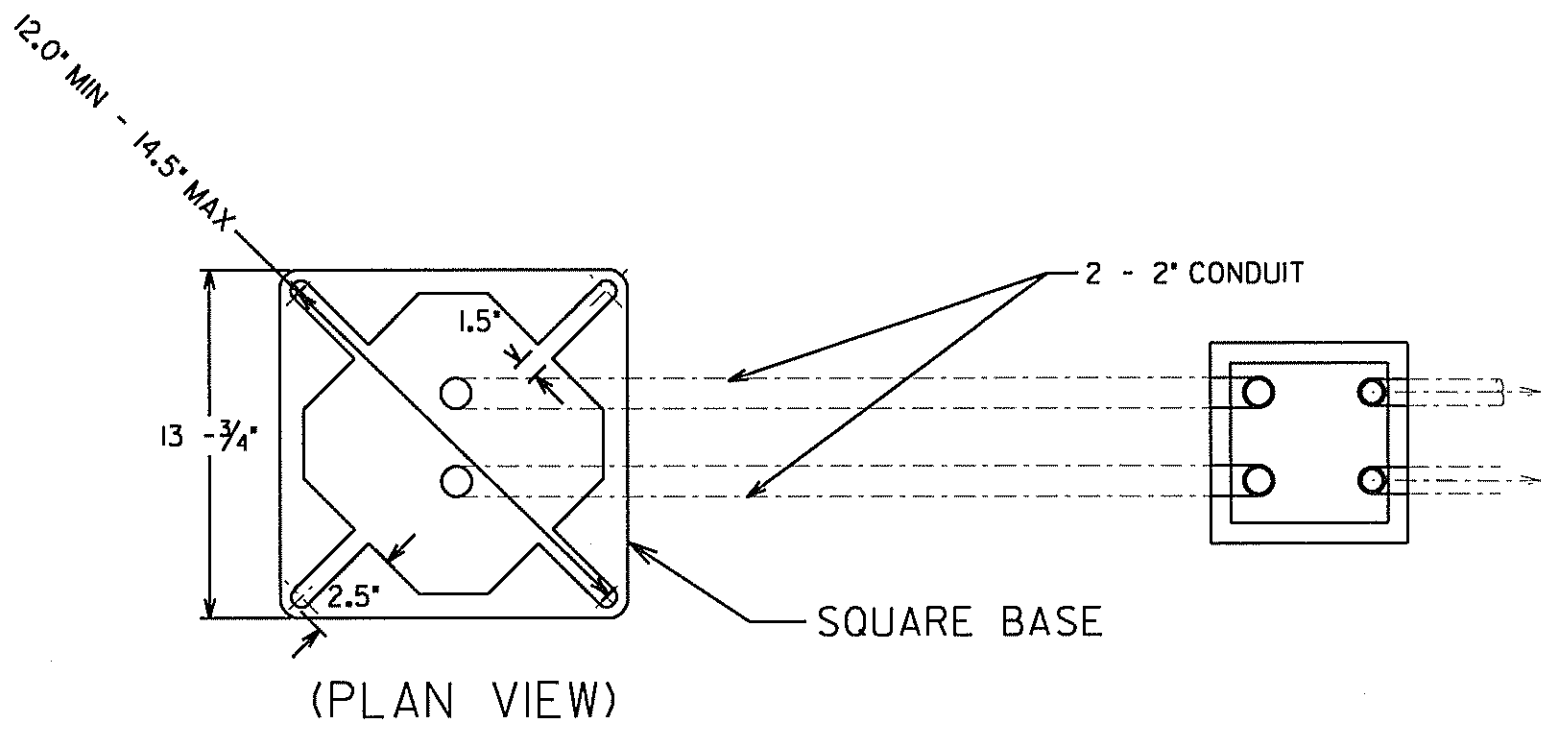

TYPICAL PEDESTRIAN  
POLE FOUNDATION

Guidelines For Usage On Metric Projects

When these details are Incorporated Into plans and or projects that are being prepared or constructed in metric units, exact or precise conversion to metric units is not required. The dimensions shown that are in feet and inches may be converted to corresponding metric units using the following "Rounded-Off" conversion factors: 1" = 25mm, 4" = 100mm, and 12" or 1' = 300mm. All measurement notes that refer to linear feet and square yards shall be interpreted to mean linear meters and square meters.

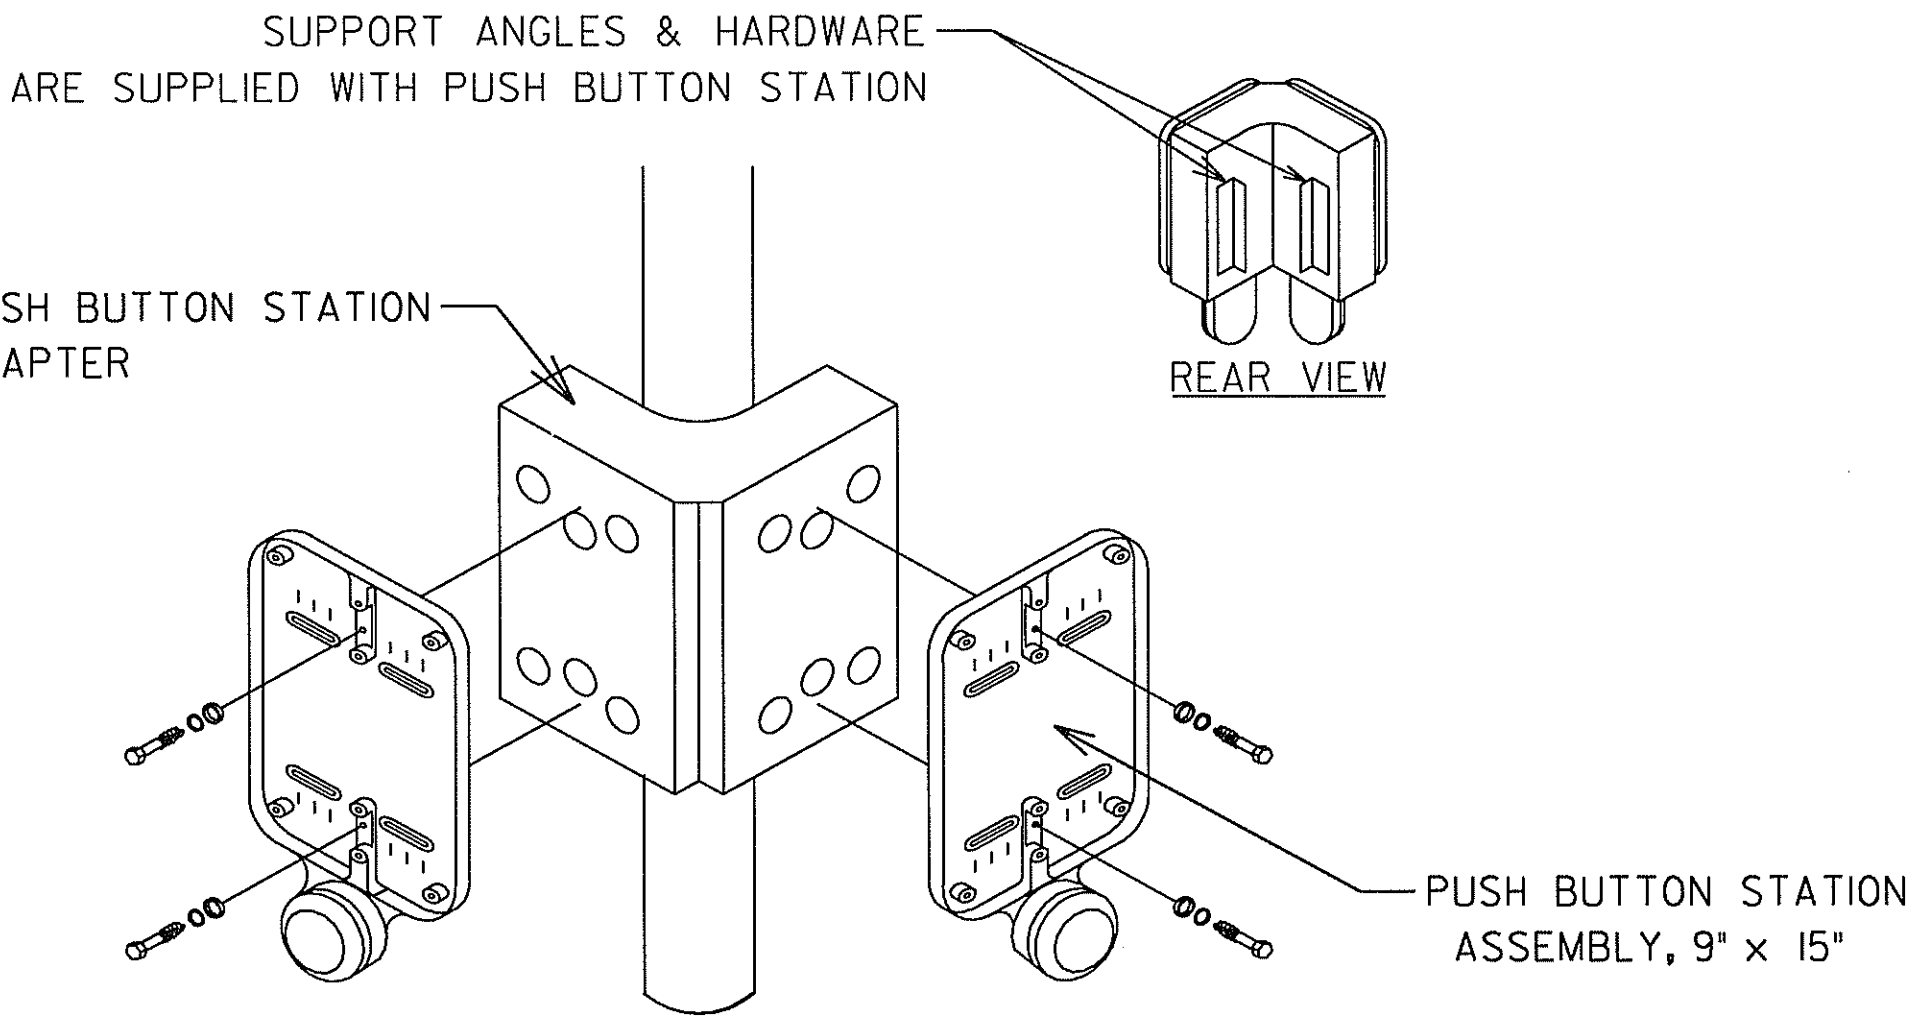

DOUBLE PUSH BUTTON STATION ADAPTER  
FOR 4" DIA. PEDESTRIAN POLE

				DATE	DEPARTMENT OF TRANSPORTATION STATE OF GEORGIA
				REVISION DESCRIPTION	TRAFFIC SIGNAL DETAIL PEDESTRIAN FACILITIES INSTALLATION DETAILS
				REV. BY:	DETAIL NUMBER
				APRIL 2010	TS-03A
				NOT TO SCALE - REPORT ERRORS	